




FIRST[®]

CALIFORNIA ROBOTICS

CALIFORNIA ROBOTICS FIRST 2026

- ### LEGEND
- foldable table 8' x 30" x 30" with OUT linen/skirt (LBECC)
 - foldable table 8' x 30" x 30" skirted table (LBECC)
 - foldable table 6' x 30" x 30" with linen/skirt (SHOW READY)
 - foldable table 8' x 18" x 30" laminated top (LBECC)
 - stackable chair (LBECC)
 - stackable chair (SHOW READY)
 - 36" x 42" round cafe table (SHOW READY)
 - 72" diameter table (LBECC)
 - Podium (LBECC)
 - 8"t Pipe & drape black (SHOW READY)
 - gatorfoam sign on easel
 - 60-70" monitor on stand (AV1)
 - Lobby Table & Stools (LBECC)
 - PA System / Building Paging
 - Tensa Barrier Queue (SHOW READY)
 - Stage Deck - 6'x8' (LBCEC)
 - Water Station (ASM Global)
- ★ 5 AMPS NEEDED EDLEN
★ 20 AMPS NEEDED EDLEN
★ 5 AMPS FROM WALL
📶 >7MBPS IT HARDLINE

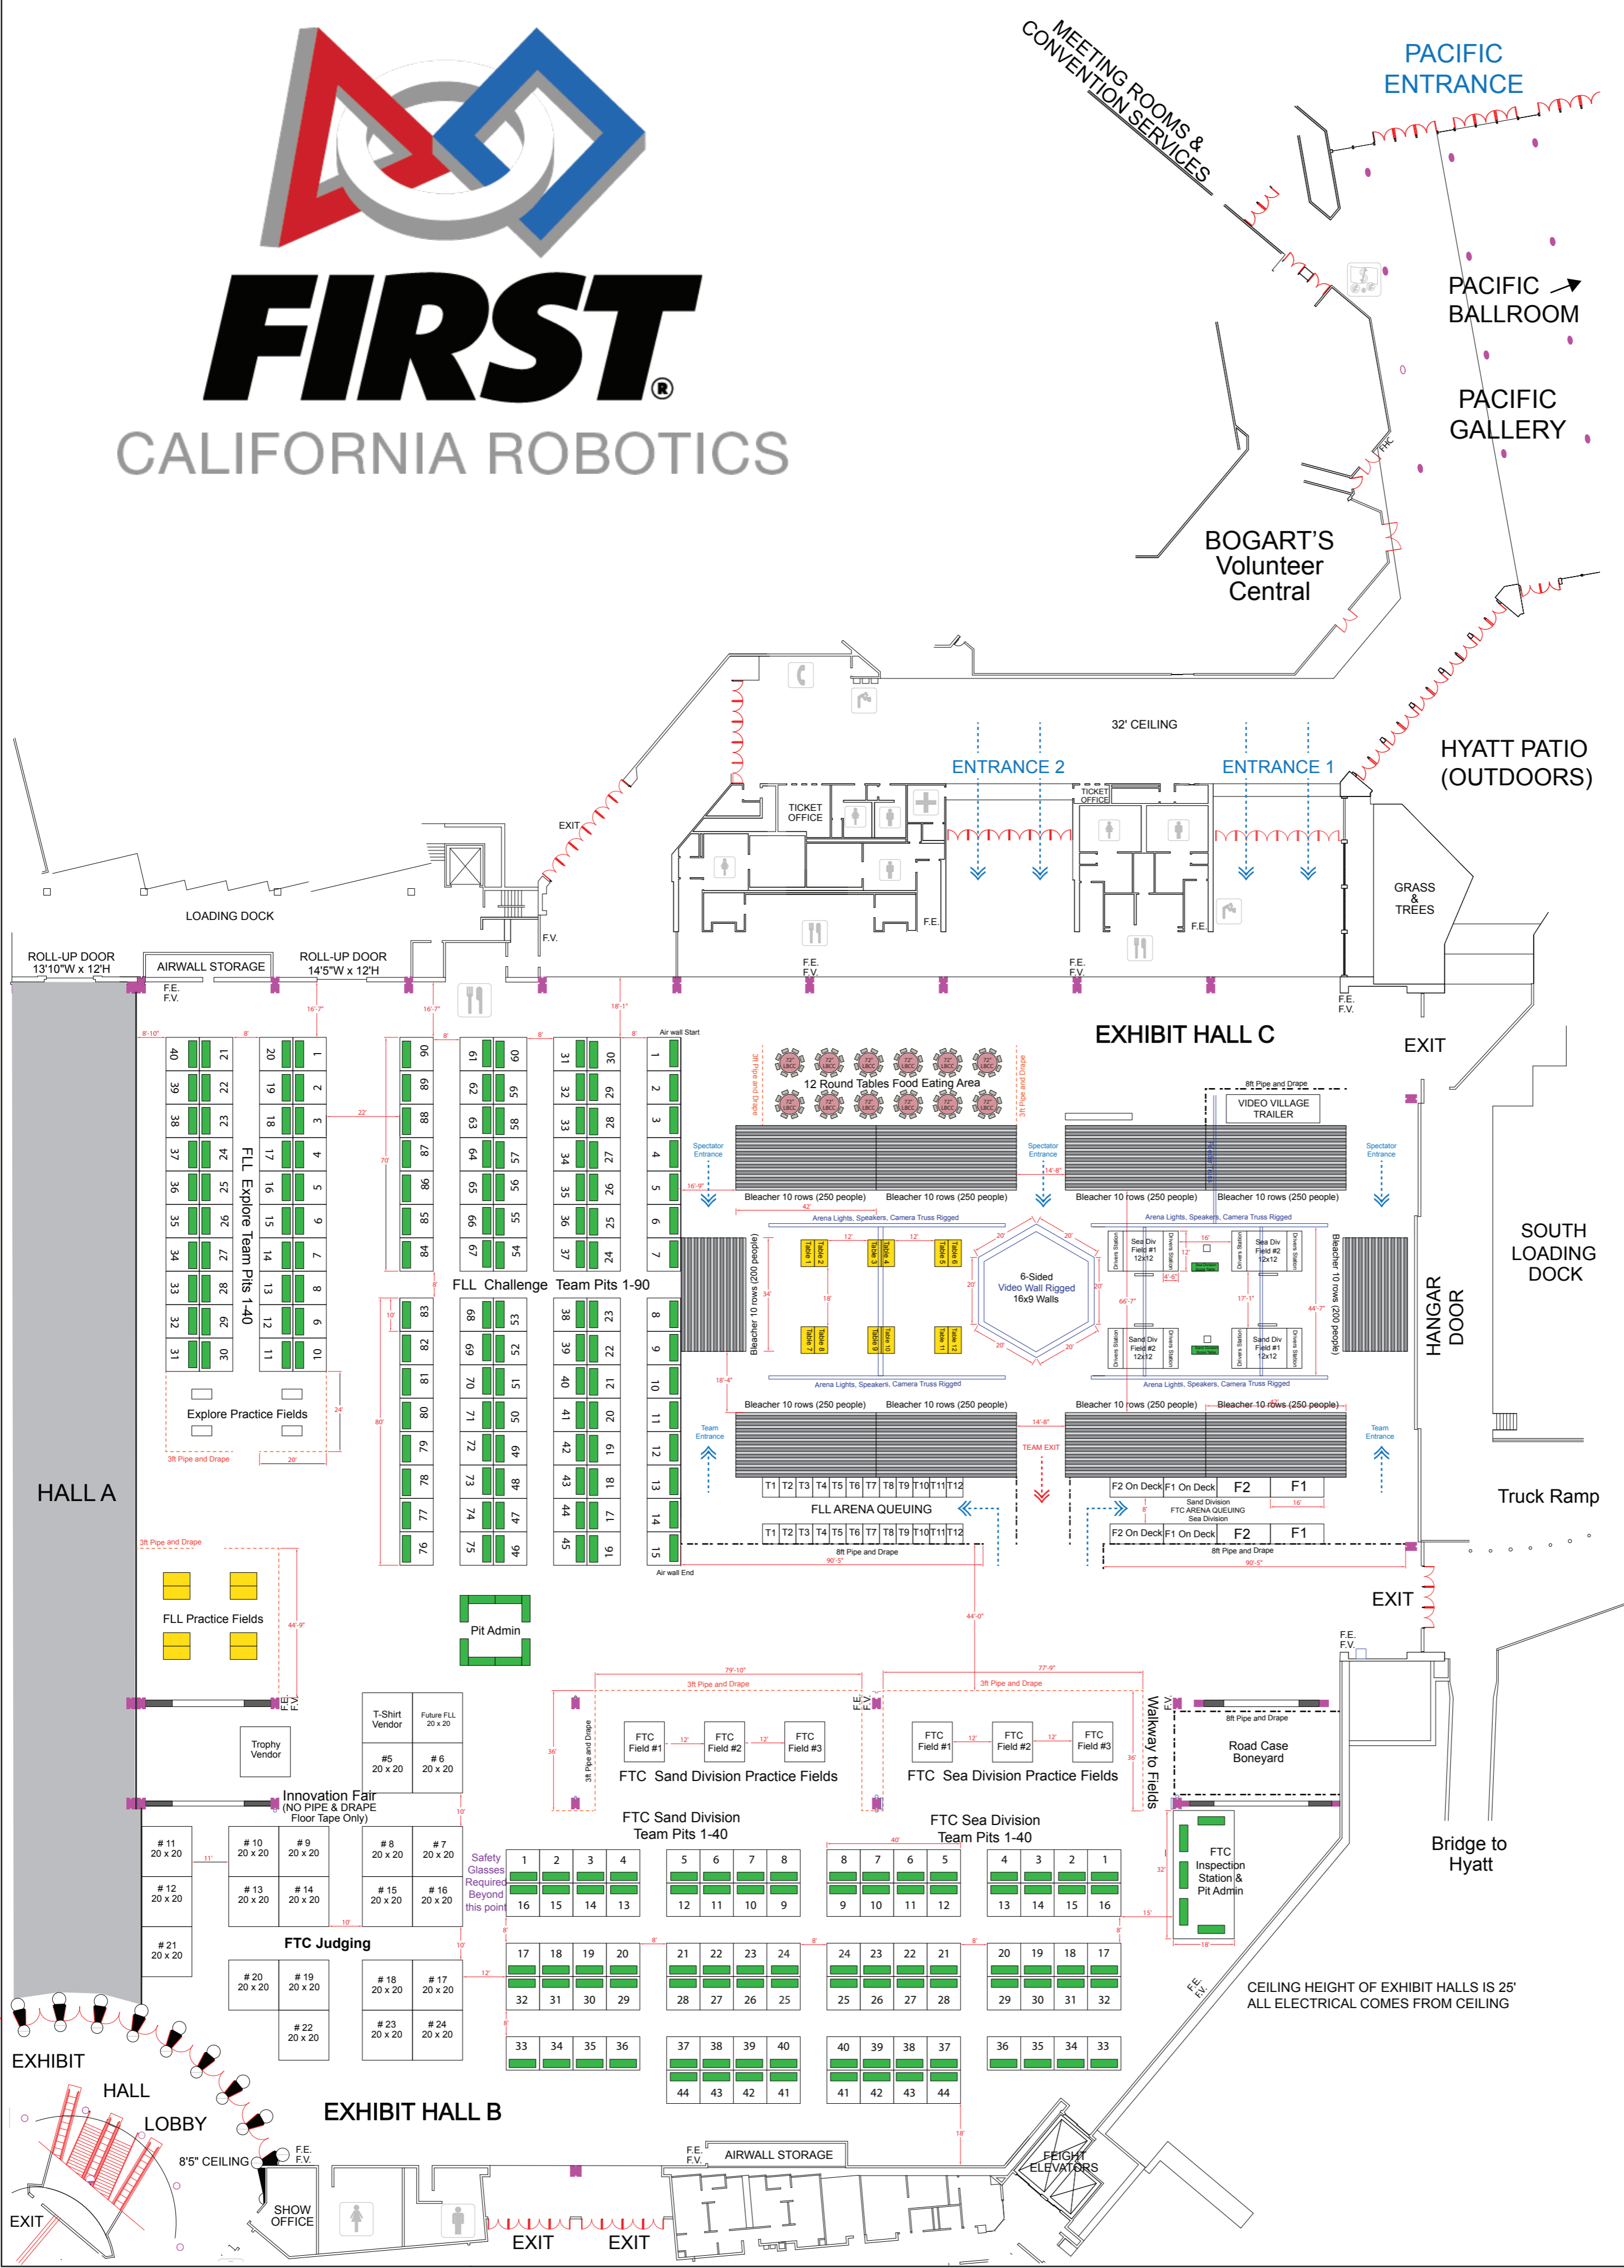


HALLS B&C

SCALE
1/32" = 1'-0"

EVENT DATES


Wed. May 27, 2026: Load-in Day 1
Access Hours: 0700-1700
Thurs. May 28, 2026: Load-in Day 2 + Reg.
Access Hours: 0700-2000
Fri., May 29, 2026: Ops Day 1
Access Hours: 0700-2000
Sat., May 30, 2026: Ops Day 2
Access Hours: 0700-2100
Sun, May 31, 2026: Ops Day 3/Out
Access Hours: 0700-2030

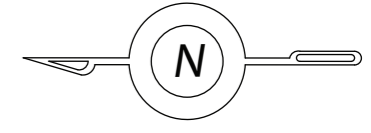

- REVISIONS**
- 1.
 - 2.
 - 3.
 - 4.
 - 5.
 - 6.
 - 7.
 - 8.

VENUE INFO & CONTACT

Long Beach Convention & Entertainment Center
- Halls B&C
300 E Ocean Blvd.
Long Beach, CA 90802
Contact: XX
O: 562-499-7506
E: XX@longbeachcc.com

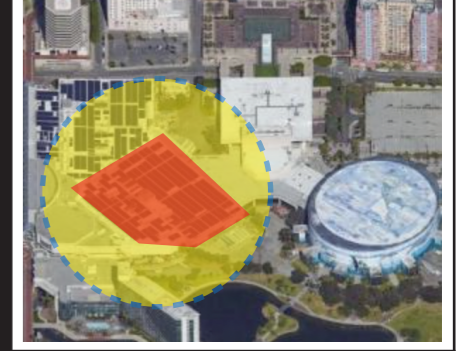

COMPANY CONTACTS

FIRST California Robotics
Production Manager:
Grant Bochantin
m: 314.603.6380
e: gbochantin@cafirst.org

Site Plan Design:
Andrew Bergdahl
m: 714-448-1374
e: andrew@studenttelevision.com

